


DRAWING:
HILL BUILDING

ADDRESS:
4336 MACLEOD TRAIL SW
CALGARY, AB

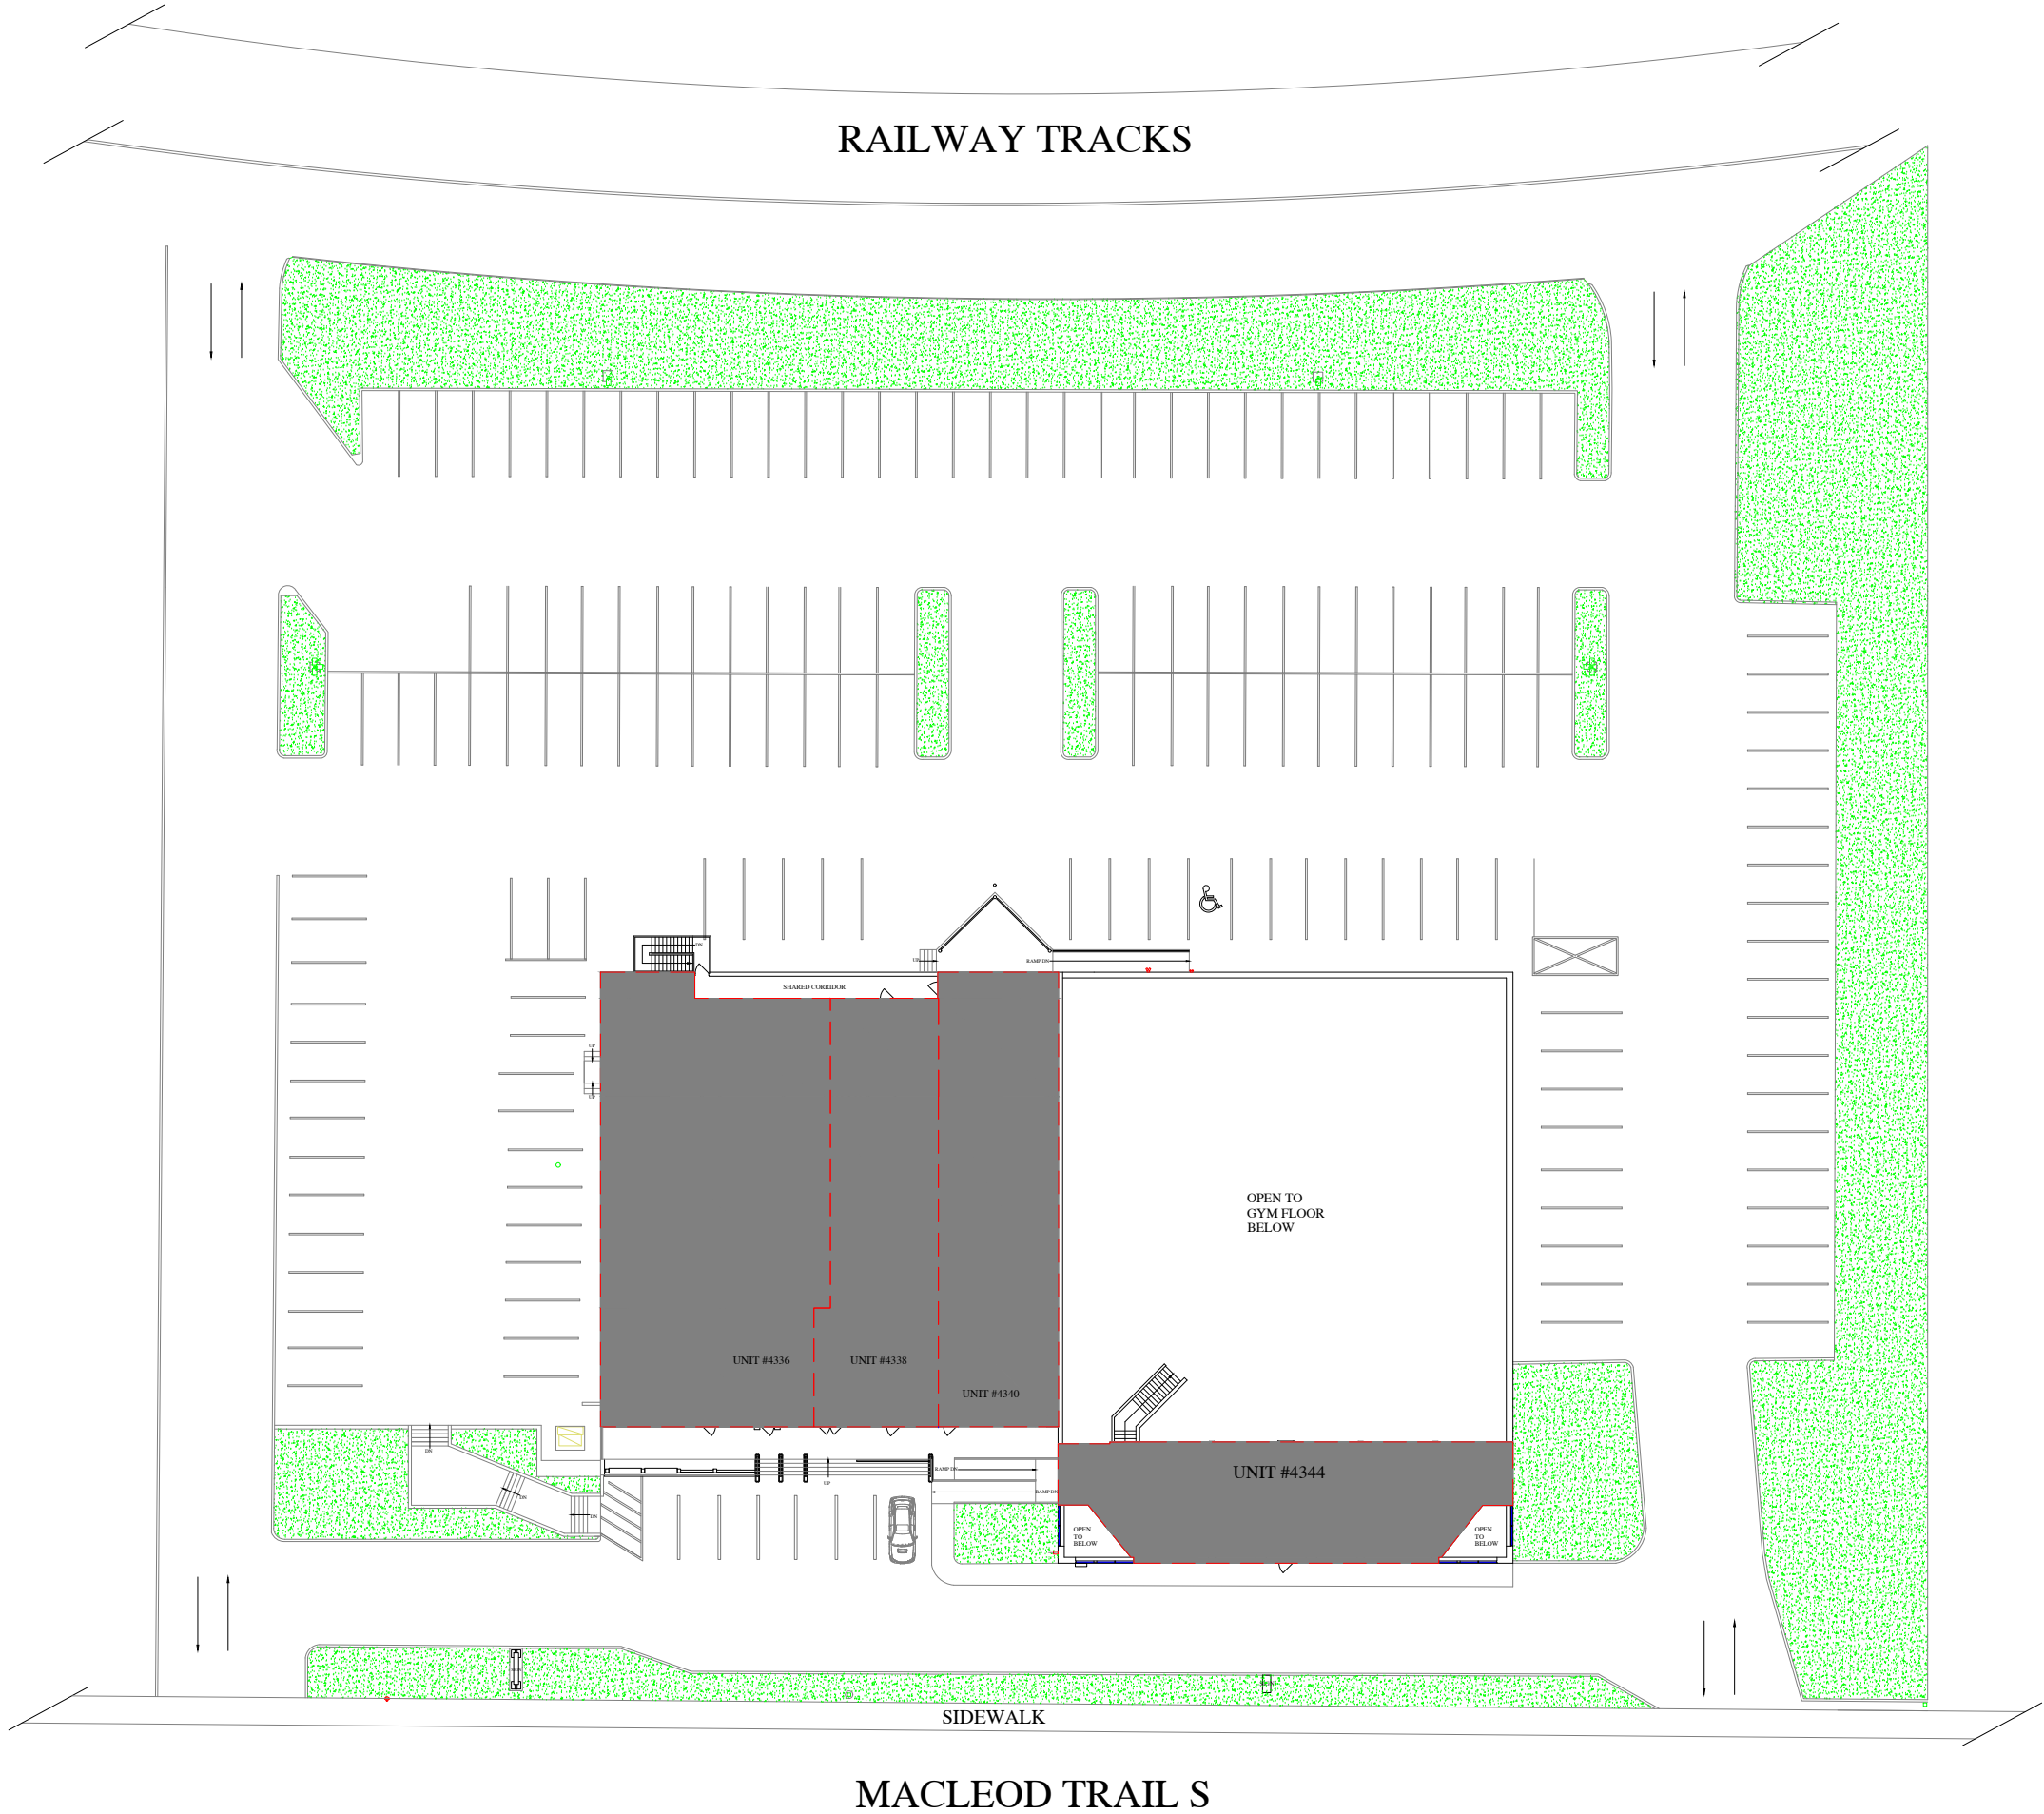

PREPARED FOR:



SCALE: N.T.S.

DRAWN BY: NH

DATE: MARCH 1, 2024

REVISION: 0

MMEASUREMASTERS™
Calgary / Prairies
403.238.3555
calgary@measuremasters.ca